



Excellent Site!

- 198,715 SF high-cube, cross-dock building
- Modern tilt-wall construction; energy efficient low E reflective glass
- 32' clear height
- Cross-dock loading; 24 - 9'x10' dock doors with full equipment and 26 additional block-outs for future/trailer parking
- Ample customer and employee parking
- Immediate access to I-35, I-435 and Highway 10
- Energy efficient LED lighting
- ESFR sprinkler system
- 55% real estate tax abatement for 10 years!

For more information:

Zach Hubbard, SIOR
816.932.5504
zhubbard@blockllc.com

Christian Wead
816.412.8472
cwead@blockllc.com

Andrew T. Block
816.412.5873
ablock@blockllc.com

The information contained in this marketing flyer is presented as general information only. Block Real Estate Services, LLC. makes no representation as to its accuracy. This information is not intended as legal, financial or real estate advice and must not be relied upon as such. You should make your own inquiries, obtain independent inspections, and seek professional advice tailored to your specific circumstances before making any legal, financial or real estate decisions.

Building Specifications

Address: 11296-11320 Britton Street, Lenexa, Kansas 66219

Size: 198,715 SF, 10.995 acres (545' E-W by 325' N-S)

Bay Size: Speed Bay is 54.5' x 62.5' and stacking bays are 54.5' x 50'

Ceiling Height: 32' minimum clear

Floor Thickness: Floors are 7" unreinforced with 4,000 PSI concrete on 4" of compacted granular fill

Sprinkler Type: E.S.F.R. in accordance with NFPA 13

Flow and Pressure Information:

Information for 11330 Renner at assumed elevation of 1020 st

Fire Hydrant Information

Fire Hydrant No: 110011331

Fire Hydrant Location: 113th and Renner NEC

Approx. Fire Hydrant Elevation: 1030 ft

Static Pressure: 75 psi

Residual Pressure: 68 psi

Flow: 1424 gpm

Anticipated Static Pressure Range

Using 2010-2012 RadCom Dot CR2-11730 Renner(mx:92 av:72 mn:35 e:1040)

Calculated Pressure Range for 11330 Renner at elevation 1020 ft

Max: 101 psi

Avg: 81 psi

Min: 44 psi

Note: WaterOne doesn't guarantee the accuracy of this information due to the unlimited number of variables that can effect this pressure range.

HVAC: Heating provided by roof-mounted gas-fired make-up air units (initial heat)

Lighting: 6-lamp 25ftc LED lighting
Exterior lighting on building and poles in loading and parking areas

Roofing: 45 mil TPO mechanically fastened roof system with R-20 insulation

Building Specifications Cont.

Phone and Fiber: This is a prime corridor as Renner Boulevard has fiber in the street that connects to the sonet ring for the entire KC metro area. The copper provider is AT&T, while other fiber providers are: AT&T, Sprint, TW Telcom, Zayo Fiber, and Time Warner. Most providers can provide service to this building/park, as there is "Dark Fiber" in the street as well. Cable is provided by Time Warner.

Loading:

- 24 - 9' x 10' dock doors + 26 block-outs for future docks
- 4 - 12' x 14' drive-in doors at grade (at 4 corners)
- Pit levelers and dock equipment at all doors
- All dock-high doors will be insulated, vision panels and exterior numbers

Trailer Parking: Trailer parking would be available at the 14-block outs along the building as it is not design, at this size, to have separate trailer parking.

Truck Court: Both sides are 135' without auto parking

Parking: Auto - 272 Car Parking + 110 future (total up to 382)

Zoning: BP-2 Planned Manufacturing

Net Charges: (2026 Estimates)	CAM:	\$1.03	<i>*Real Estate taxes are estimated based upon 1) Fixed PILOT payments per a negotiated abatement agreement with the City of Lenexa; 2) Other tax levies and specials that are not eligible for abatement; and 3) the estimated maximum Special Benefit District (SBD) payment(s) assessed against the property.</i>
	INS:	\$0.41	
	RE TAXES*:	<u>\$1.16</u>	
	Total:	\$2.60	

Note: Interchange improvements at I-35 and 119th Street will be made to help ease congestion. The overpass will become a diverging diamond, allowing for traffic flow and safety enhancements. Travel lanes will also be added on 119th Street and turn lanes will be added to I-35 exit ramps.

Building Specifications Cont.

Gas:	Atmos Energy - 4" gas main with 60psi along west side of public road
Water:	Water-One - 8" water main on west side of public road
Electric:	Evergy - underground electric along west side of public road
Sanitary Sewer:	Johnson County Wastewater - 1"- sanitary sewer main along south property line of Building 6 w/existing 6" manhole stub service line near the southeast corner of the Building 6 lot

For more information:

Zach Hubbard, SIOR
816.932.5504
zhubbard@blockllc.com


Andrew T. Block
816.412.5873
ablock@blockllc.com

Christian Wead
816.412.8472
cwead@blockllc.com


Lenexa Logistics Centre South Building 6

11296-11320 Britton Street, Lenexa, Kansas 66219


For Lease

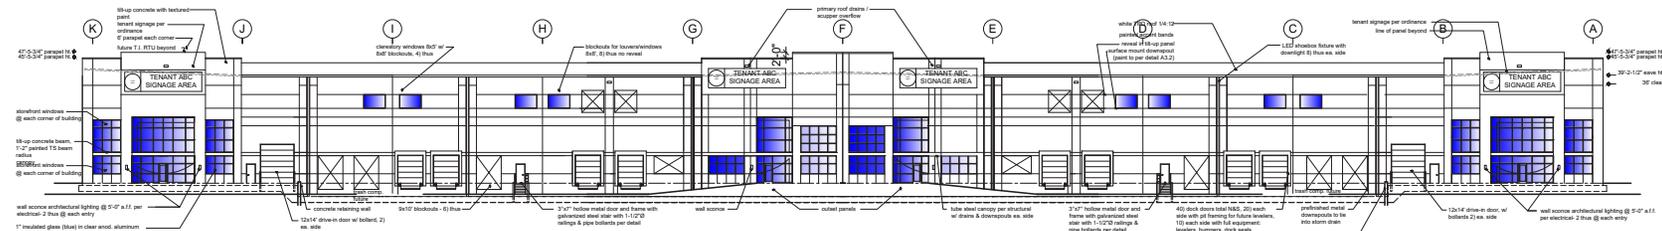


1 south elevation
scale: 1/16"=1'

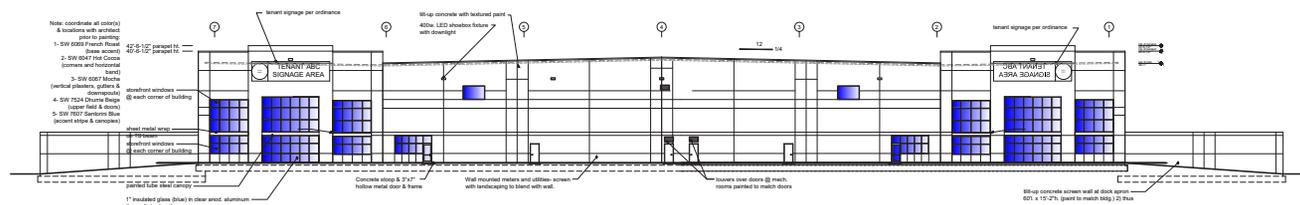

2 east elevation
scale: 1/16"=1'

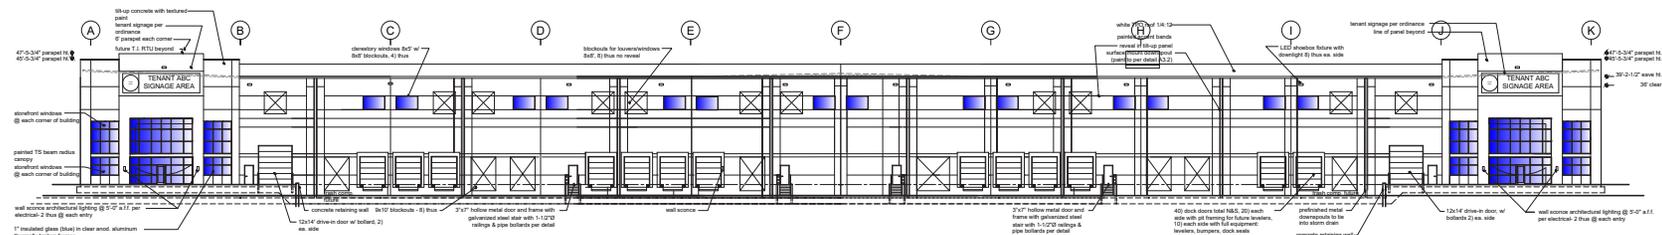

3 north elevation
scale: 1/16"=1'

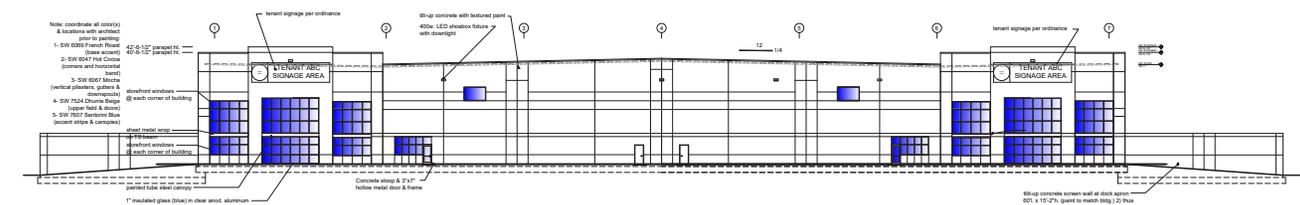


4622 Pennsylvania Avenue, Suite 700
Kansas City, MO 64112
816.756.1400 | www.BLOCKLLC.com



Lenexa Logistics Centre South Building 6

11296-11320 Britton Street, Lenexa, Kansas 66219

For Lease

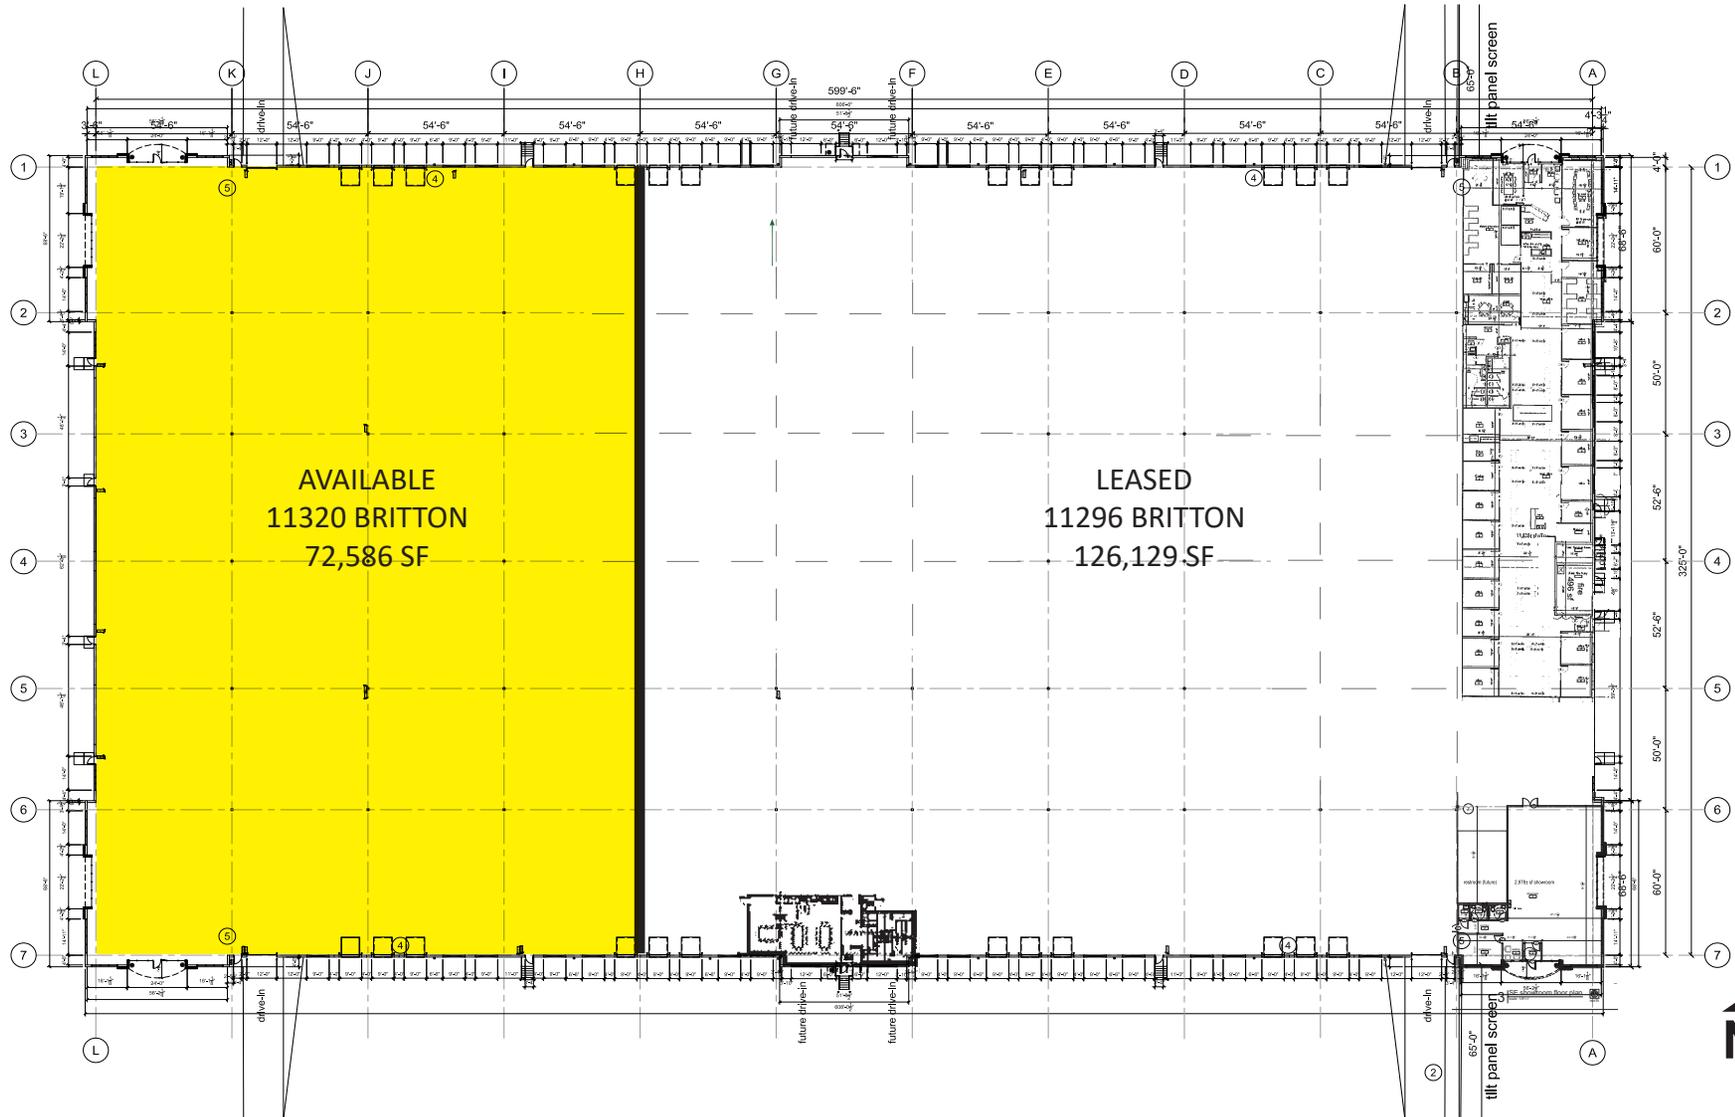


4622 Pennsylvania Avenue, Suite 700
Kansas City, MO 64112
816.756.1400 | www.BLOCKLLC.com

BLOCK
REAL ESTATE SERVICES, LLC

Lenexa Logistics Centre South Building 6

11296-11320 Britton Street, Lenexa, Kansas 66219

For Lease

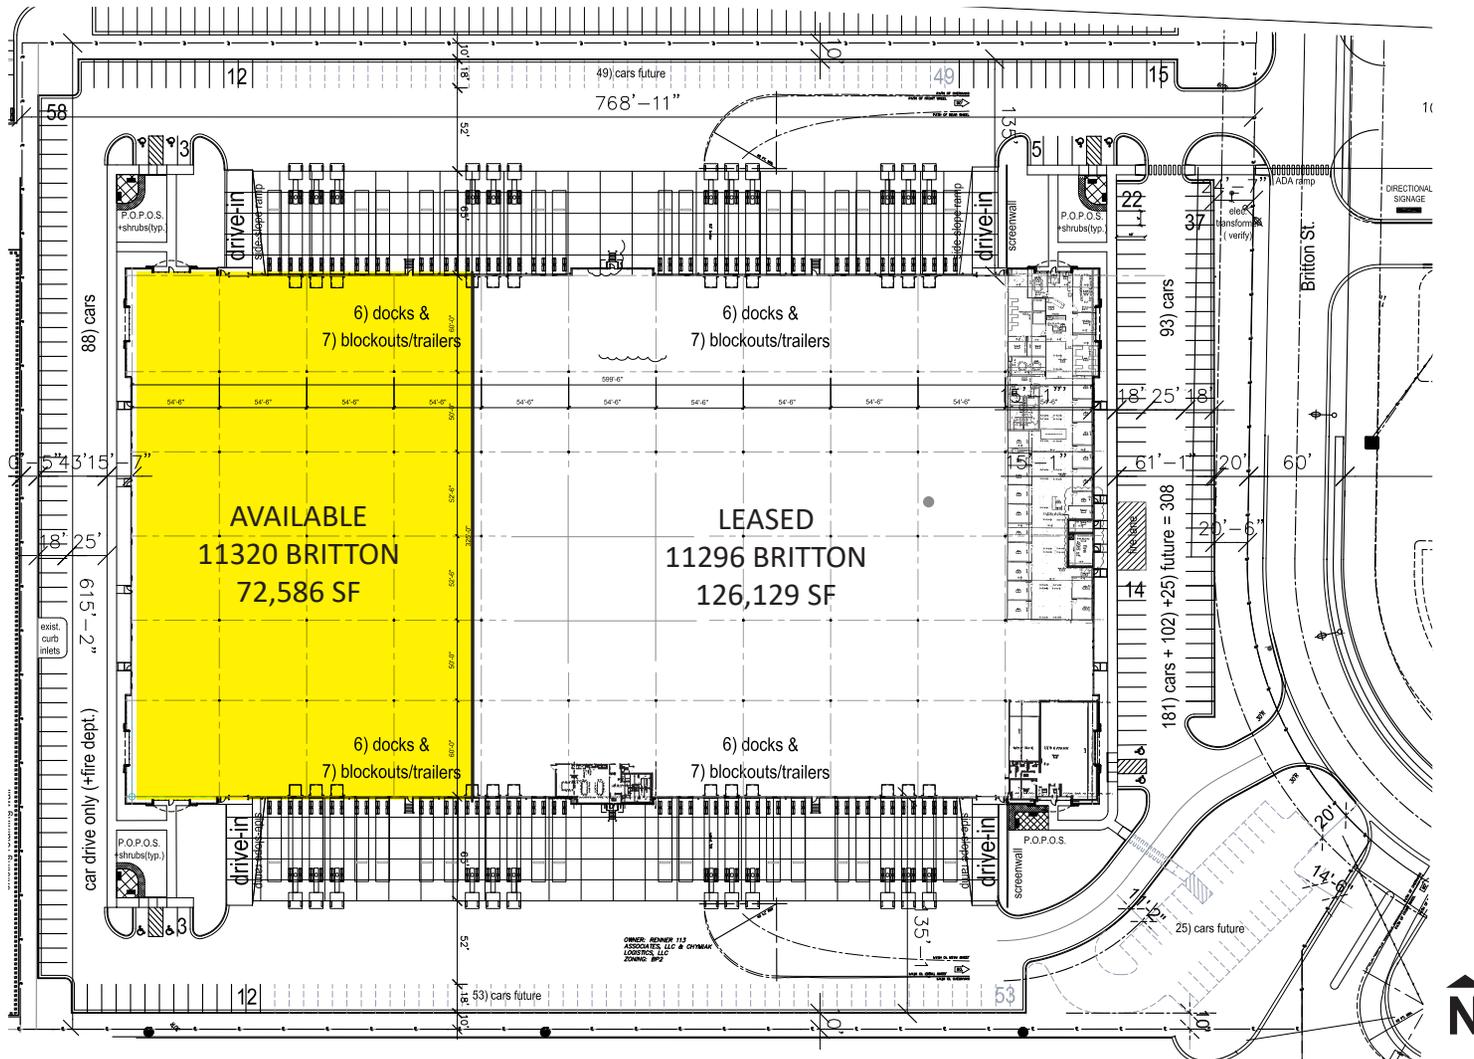


4622 Pennsylvania Avenue, Suite 700
Kansas City, MO 64112
816.756.1400 | www.BLOCKLLC.com

BLOCK
REAL ESTATE SERVICES, LLC

Lenexa Logistics Centre South Building 6

11296-11320 Britton Street, Lenexa, Kansas 66219

For Lease

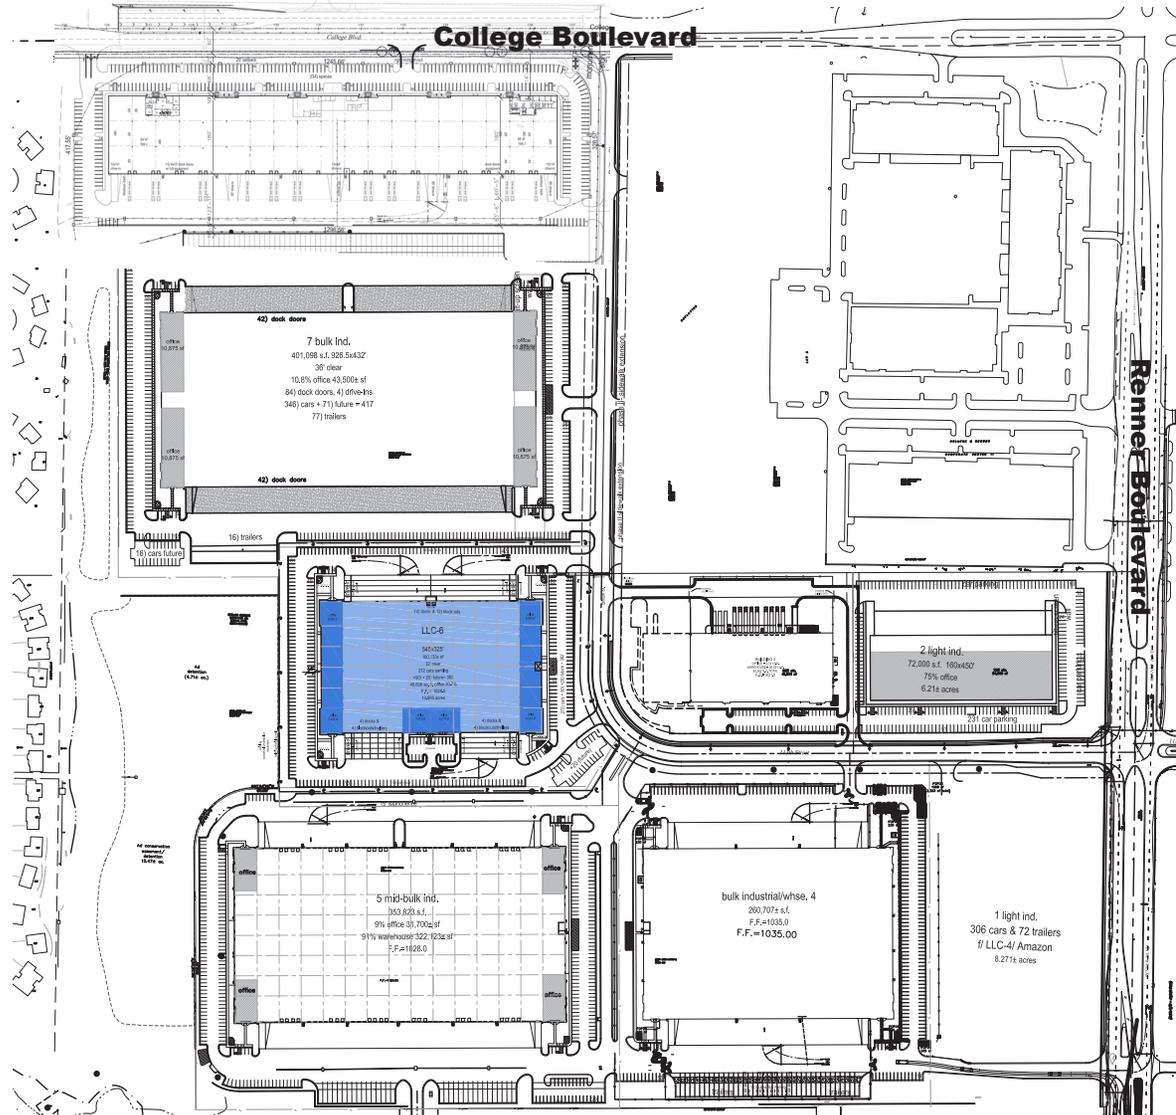

4622 Pennsylvania Avenue, Suite 700
Kansas City, MO 64112
816.756.1400 | www.BLOCKLLC.com

BLOCK
REAL ESTATE SERVICES, LLC

Lenexa Logistics Centre South Building 6

11296-11320 Britton Street, Lenexa, Kansas 66219

For Lease



Lenexa Logistics Centre South

College Blvd. & Renner Blvd.
Lenexa, Kansas

LOT #2 Light Ind.
72,000 SF
450' x 160'
6.0± Acres

LOT #3 Light Ind.
60,262 SF
5.6± Acres

LOT #4 Mid-Bulk Ind.
260,707 SF
616' x 420'
15.0± Acres

LOT #5 Mid-Bulk Ind.
354,055 SF
763' x 430'
18.16± Acres

LOT #6 Mid-Bulk Ind.
198,715 SF
550' x 280'
11.0± Acres

LOT #7 Mid-Bulk Ind.
401,198 SF
926.5' x 432'
21.6± Acres

LOT #8 Light Ind.
195,409 SF
1060' x 108-184'
12.2+ Acres

Lenexa Logistics Centre South Building 6

11296-11320 Britton Street, Lenexa, Kansas 66219

For Lease


Highway Access / Nearby Interchanges



Lenexa Logistics Centre South Building 6

11296-11320 Britton Street, Lenexa, Kansas 66219

For Lease

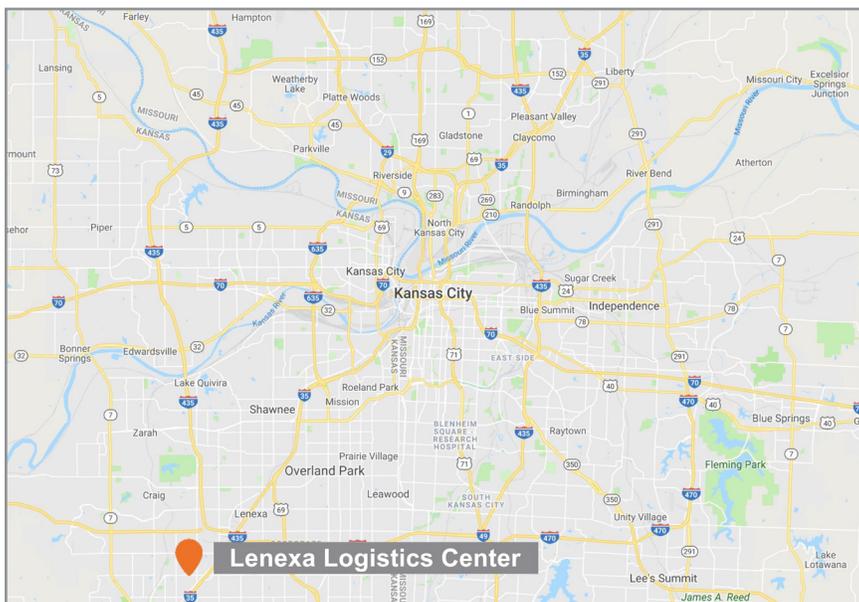

For more information:

Zach Hubbard, SIOR
816.932.5504
zhuhammad@blockllc.com

Christian Wead
816.412.8472
cwead@blockllc.com

Andrew T. Block
816.412.5873
ablock@blockllc.com